


EDENDERRY VILLAGE IMPROVEMENTS - PROPOSED LAYOUT - RAILINGS & SIGNAGE

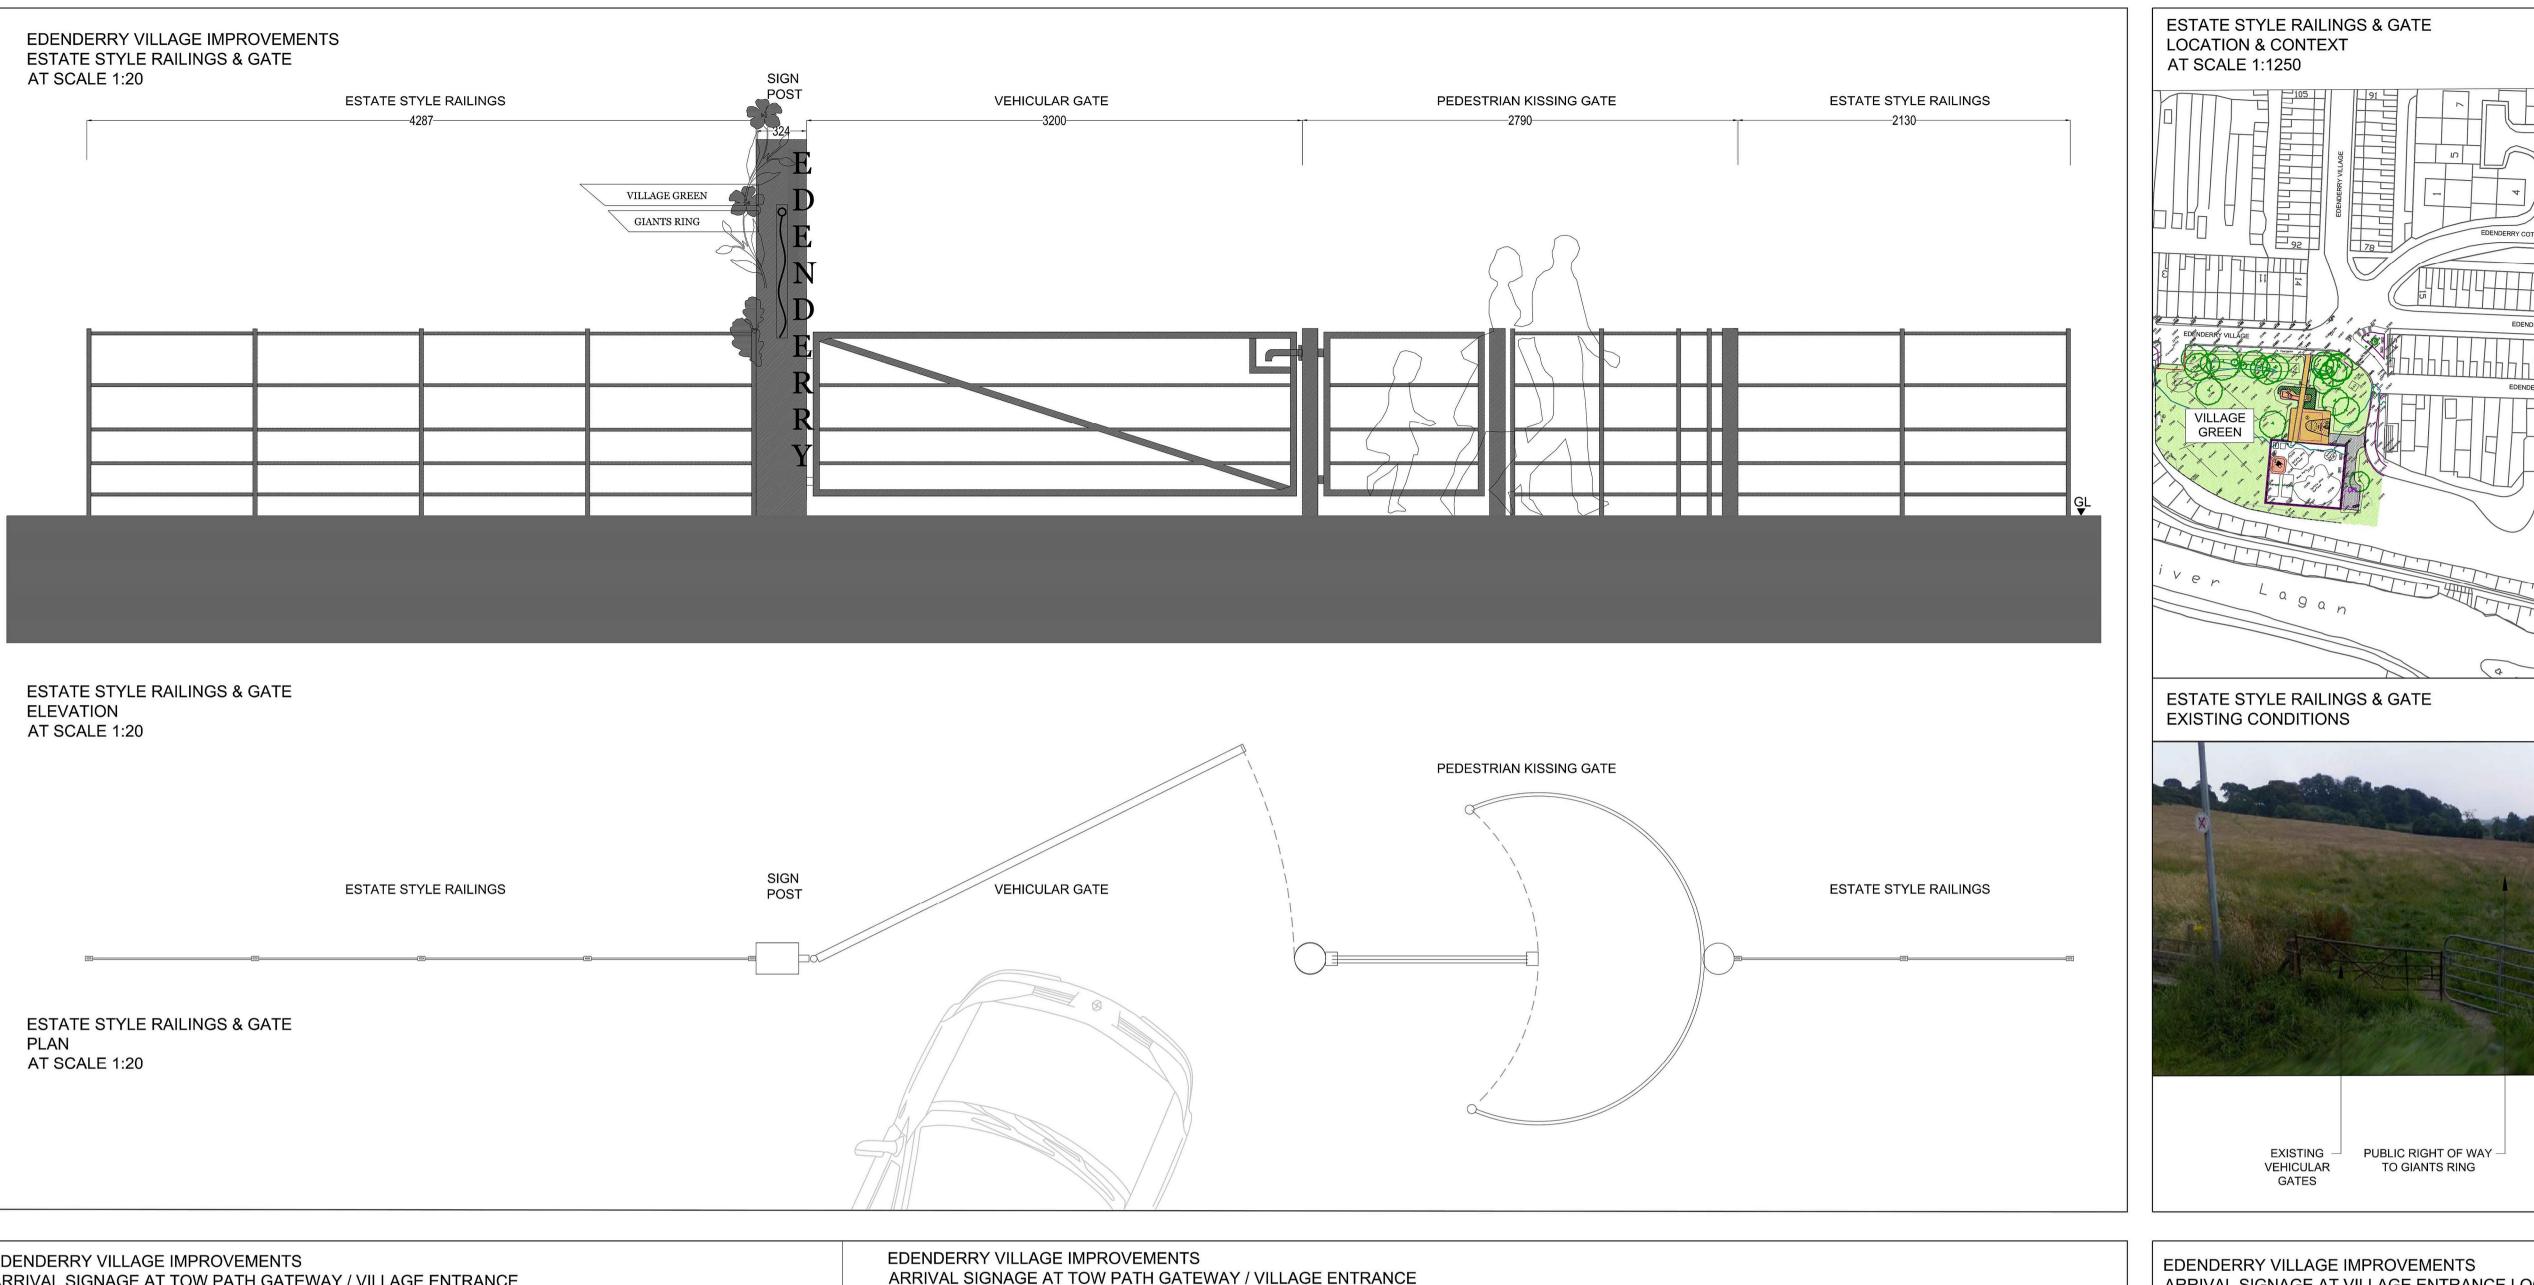

SCALE 1:20

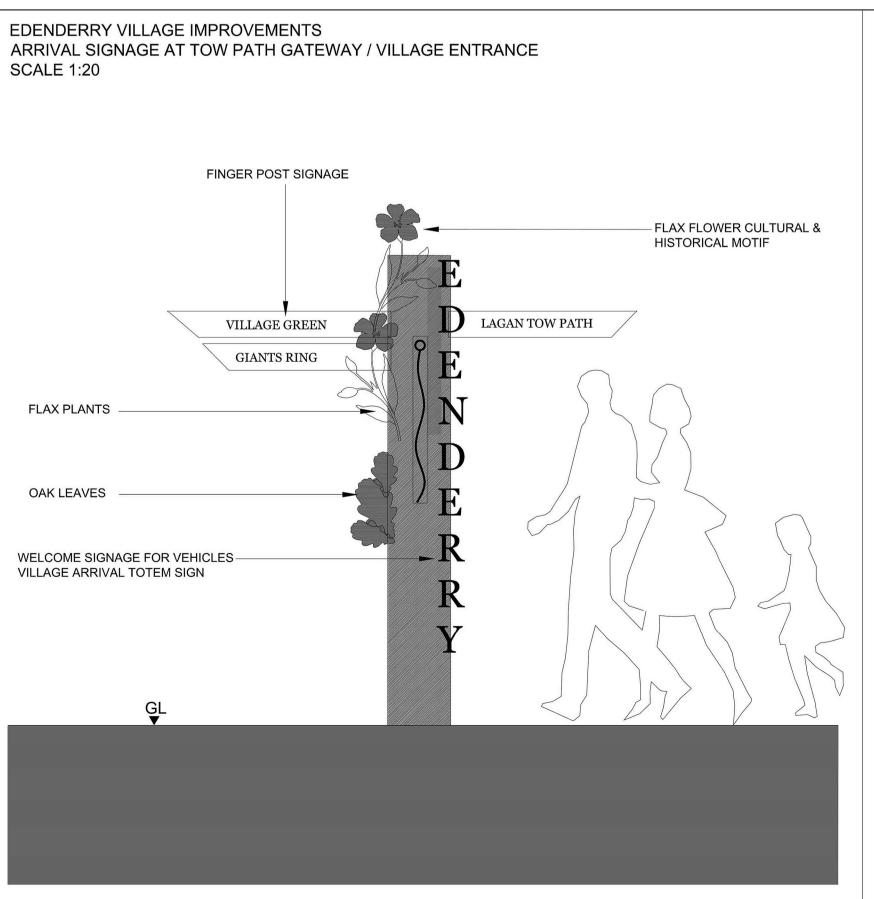

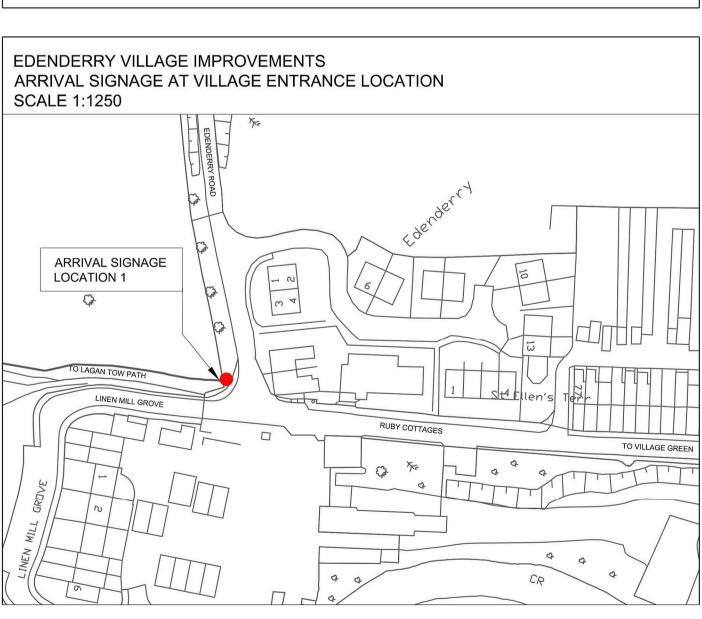



OVERGROWN

WEEDS

ESTATE STYLE RAILINGS & GATE LOCATION

ALLOTMENTS

EXISTING POST &

WIRE FENCE TO FIELD

BOUNDARY

