



SITE LOCATION

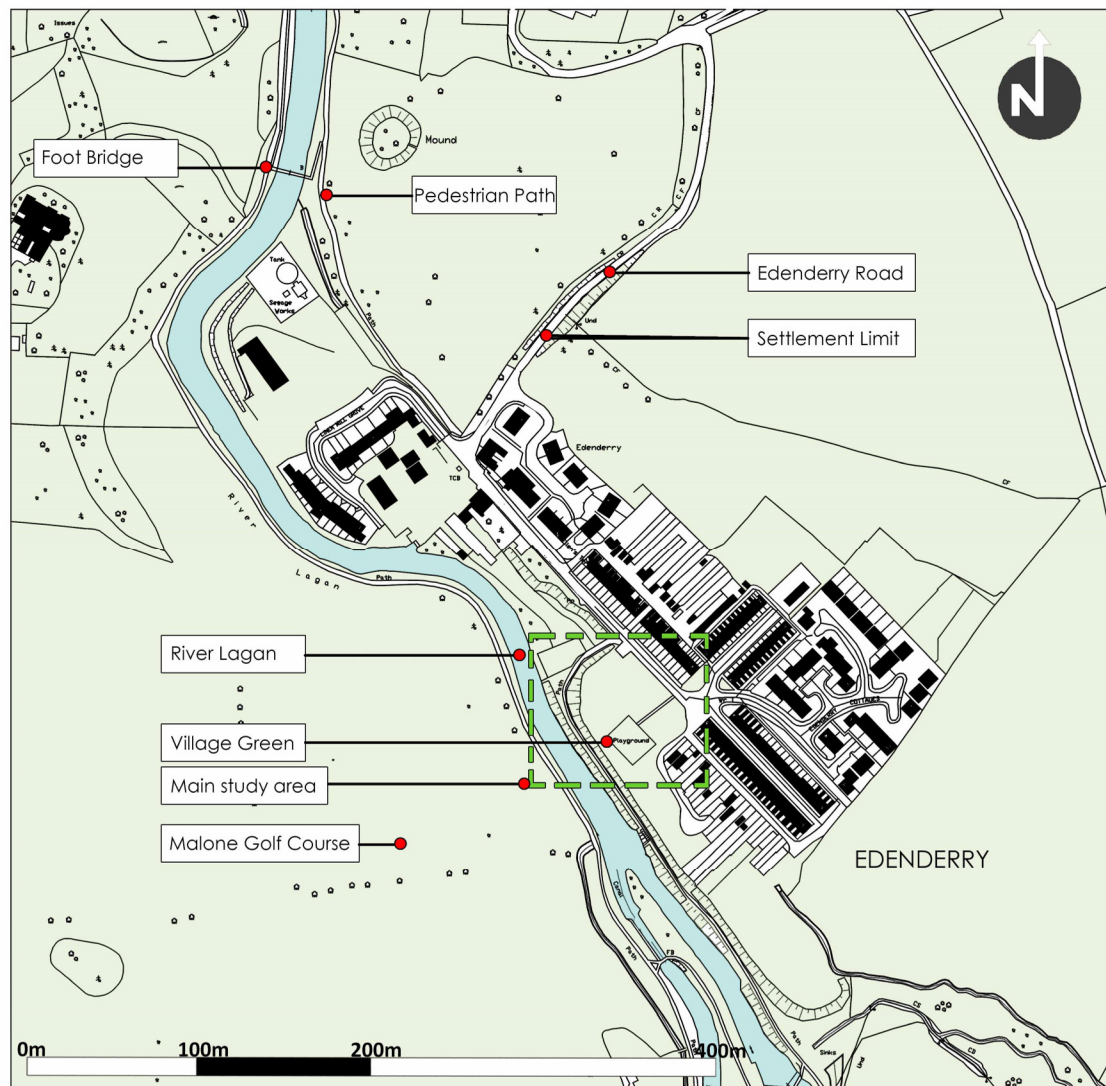

EXISTING CONDITIONS AND ANALYSIS

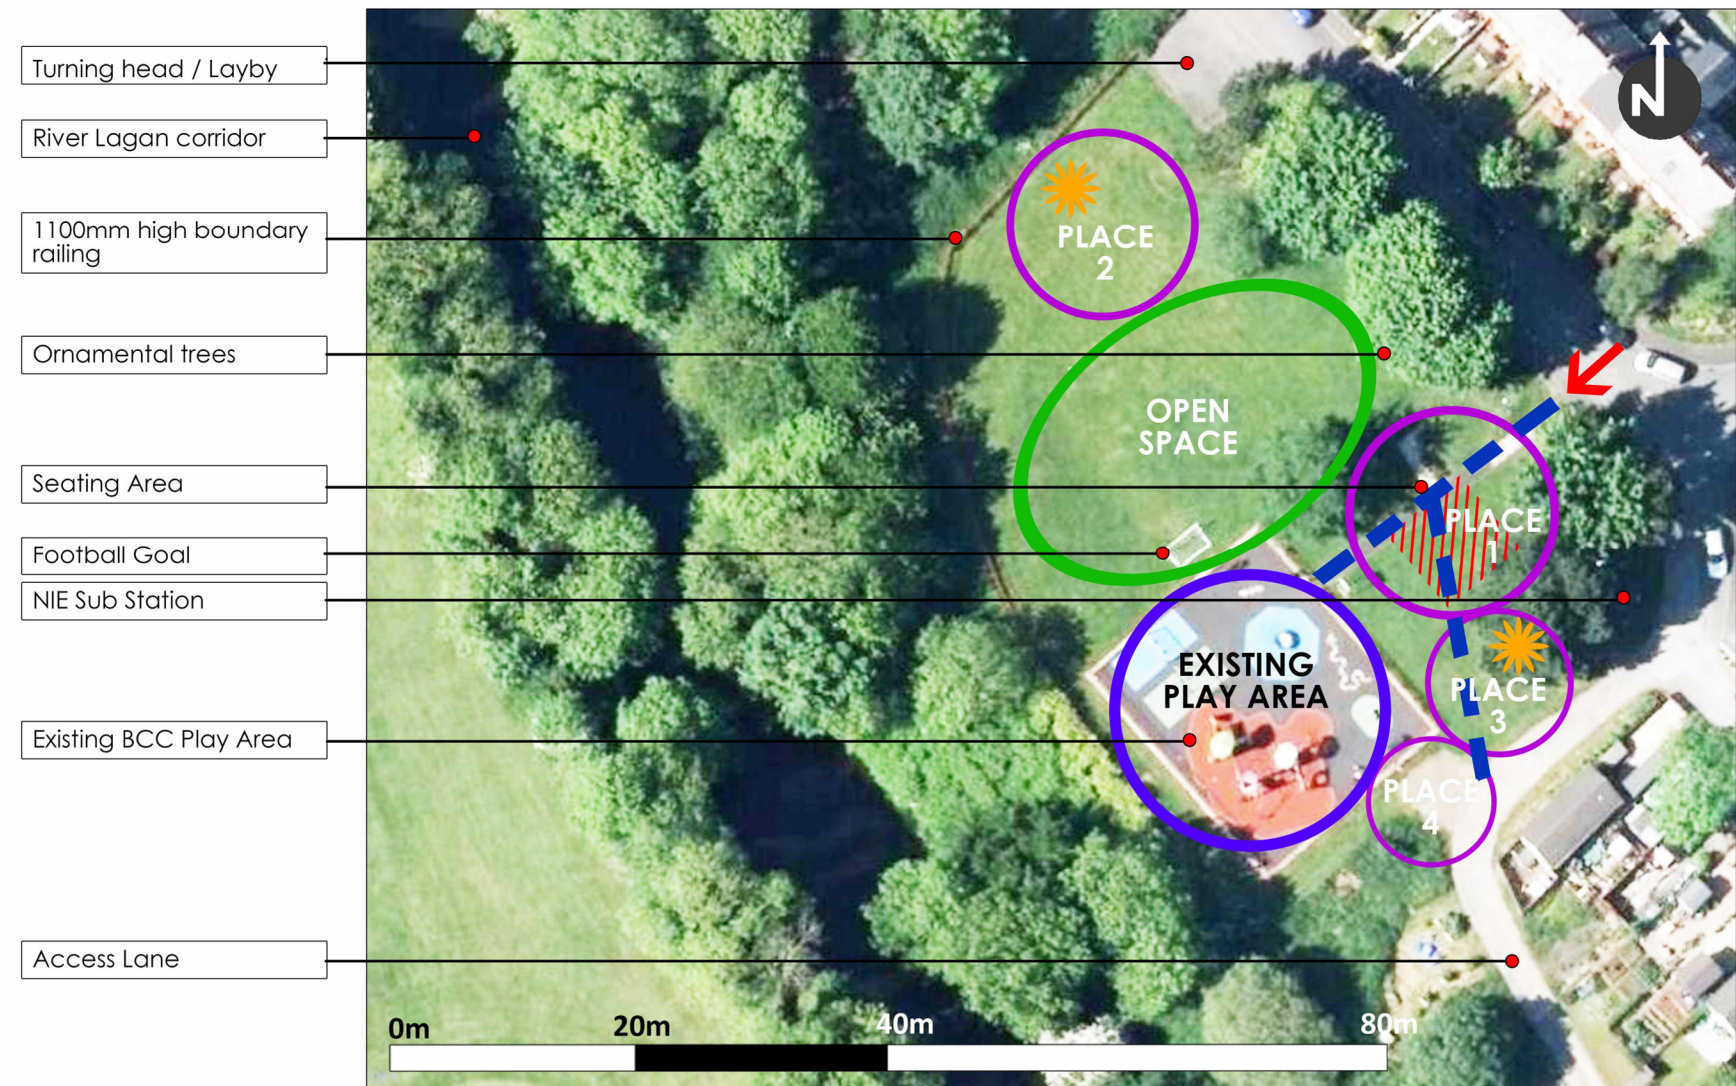

PHOTOGRAPHIC SURVEY



Image 1: Seating area & access pathway

Image 2: Potential Storage Shed and Basket ball area

Image 3: Main entrance to Village Green & connection to Play Area

Image 4: Notice Board

Image 5: Ball Stop fence to North -West boundary

DESIGN BRIEF

Following consultation with Edenderry Community Group on 30th July 2018, the following design brief was established:

- 1 - Provision of new **community temporary Structure** to accommodate **events** for up to 50 - 60 persons (easy to put up and take down)
- 2 - **Storage shed** for temporary structure
- 3 - New **ball stop fencing** for ball games
- 4 - New **Football Goal Posts** (1 x set) & **Basket ball hoop** shooting area away from the existing play park
- 5 - **Community garden** and **seating area** with **notice board**
- 6 - **Street Signage** - Provide new street name & village entrance signage ideas

CONCEPT

Retain the existing character of the village green, improve upon the function and layout for the people of the local community in Edenderry

- PLACE 1** - A new community garden & seating area with space for marquee structure as and when required. This place has several key functions:
- Provides a **welcoming visual impact** upon arrival to the village green
 - Creates new **seating opportunities** to suit the suns location or child supervision requirements
 - Creates a new **horticultural area** for community gardeners & projects
 - Functions as a **hardscape base for the marquee** style structure during events
 - Potential for **Village branding** incorporated within the place (signage / heritage plaque)
- PLACE 2** - Ball-stop fence with new football goal posts
Relocate goal posts away from the existing BCC play area. A new high quality goal post area will be located away from others just off the existing open space. A 3.6m high ball-stop fence will aim to prevent footballs ending up in or near the river.
- PLACE 3** - Basketball area - **New Hoop and hard surface** away from the BCC play area
- PLACE 4** - Storage Shed area - **Hard base with new storage shed** on top.
 Potential to provide screen planting to rear and side of new shed

KEY

-  Potential new place
-  Existing place
-  Existing open space
-  Potential / existing pathway
-  Important location
-  Potential Sports facility

FOR DISCUSSION