

VISUALISATION



OVERVIEW

Storage Shed

Storage shed painted 'duck egg blue' with screen planting to sides

Basketball Area

Hard surface with new basketball hoop facing away from play area

Community Structure

Footprint of potential community dome structure

Community Garden

Planting or potential to have community led planting project

Seating areas

Potential to have choice of seating to suit sun aspect / supervision

Access Pathway


Re-aligned paved pedestrian pathway with new notice board

Heritage plaque

Potential to have paved feature or bronze centre feature to community square



STRUCTURE OPTIONS

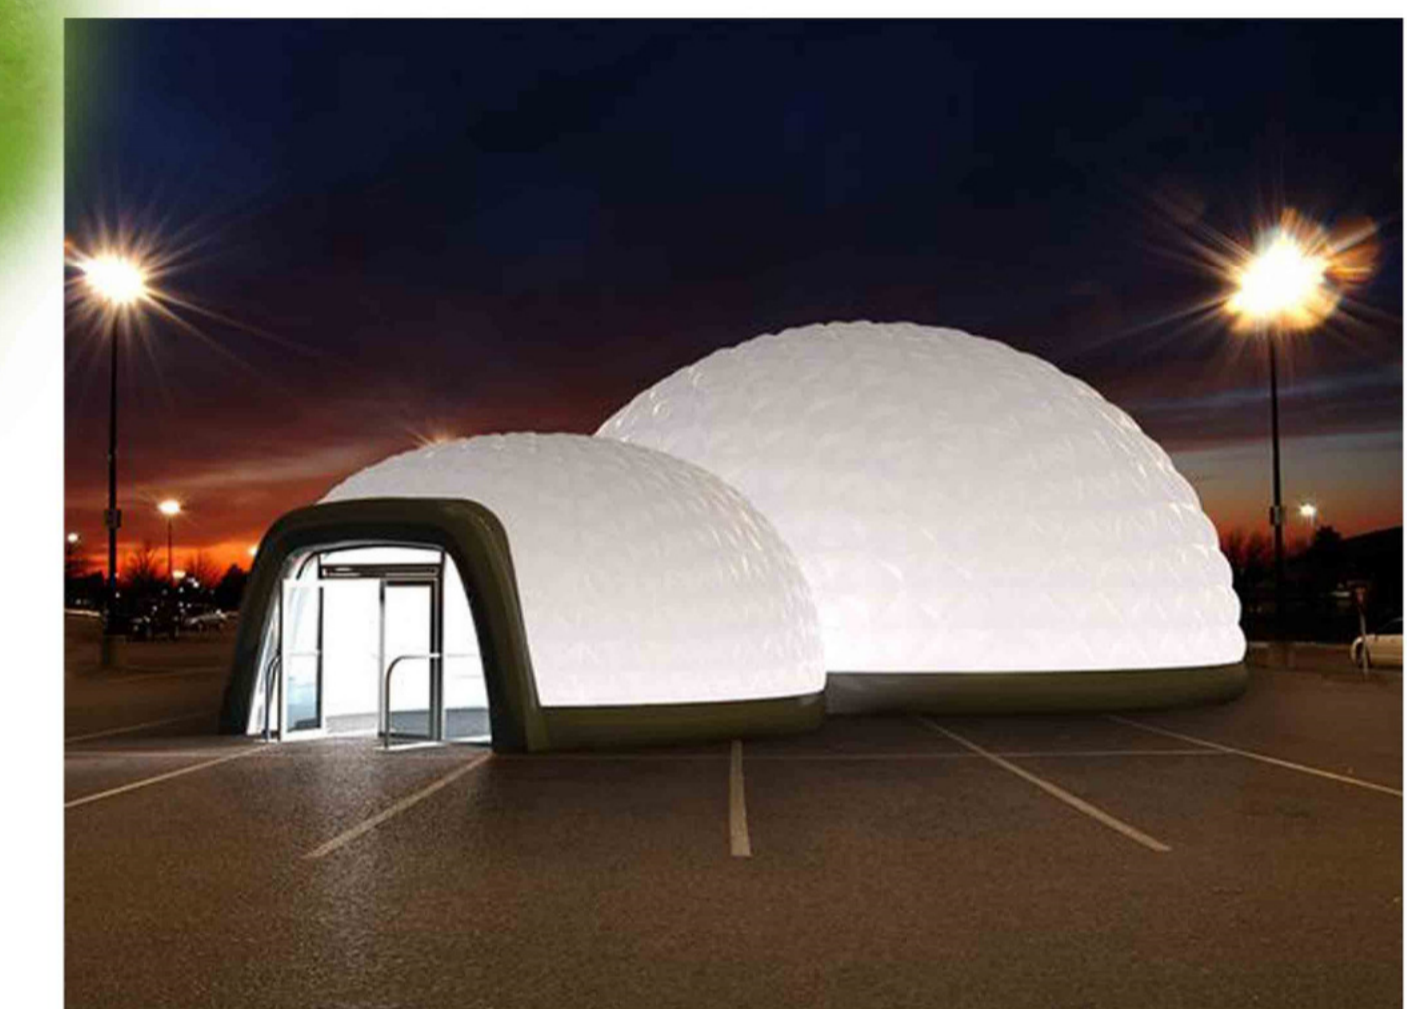

STRUCTURE OPTIONS ARE TO BE MAINTAINED & CONTROLLED BY EDENDERRY COMMUNITY

FOR DISCUSSION