
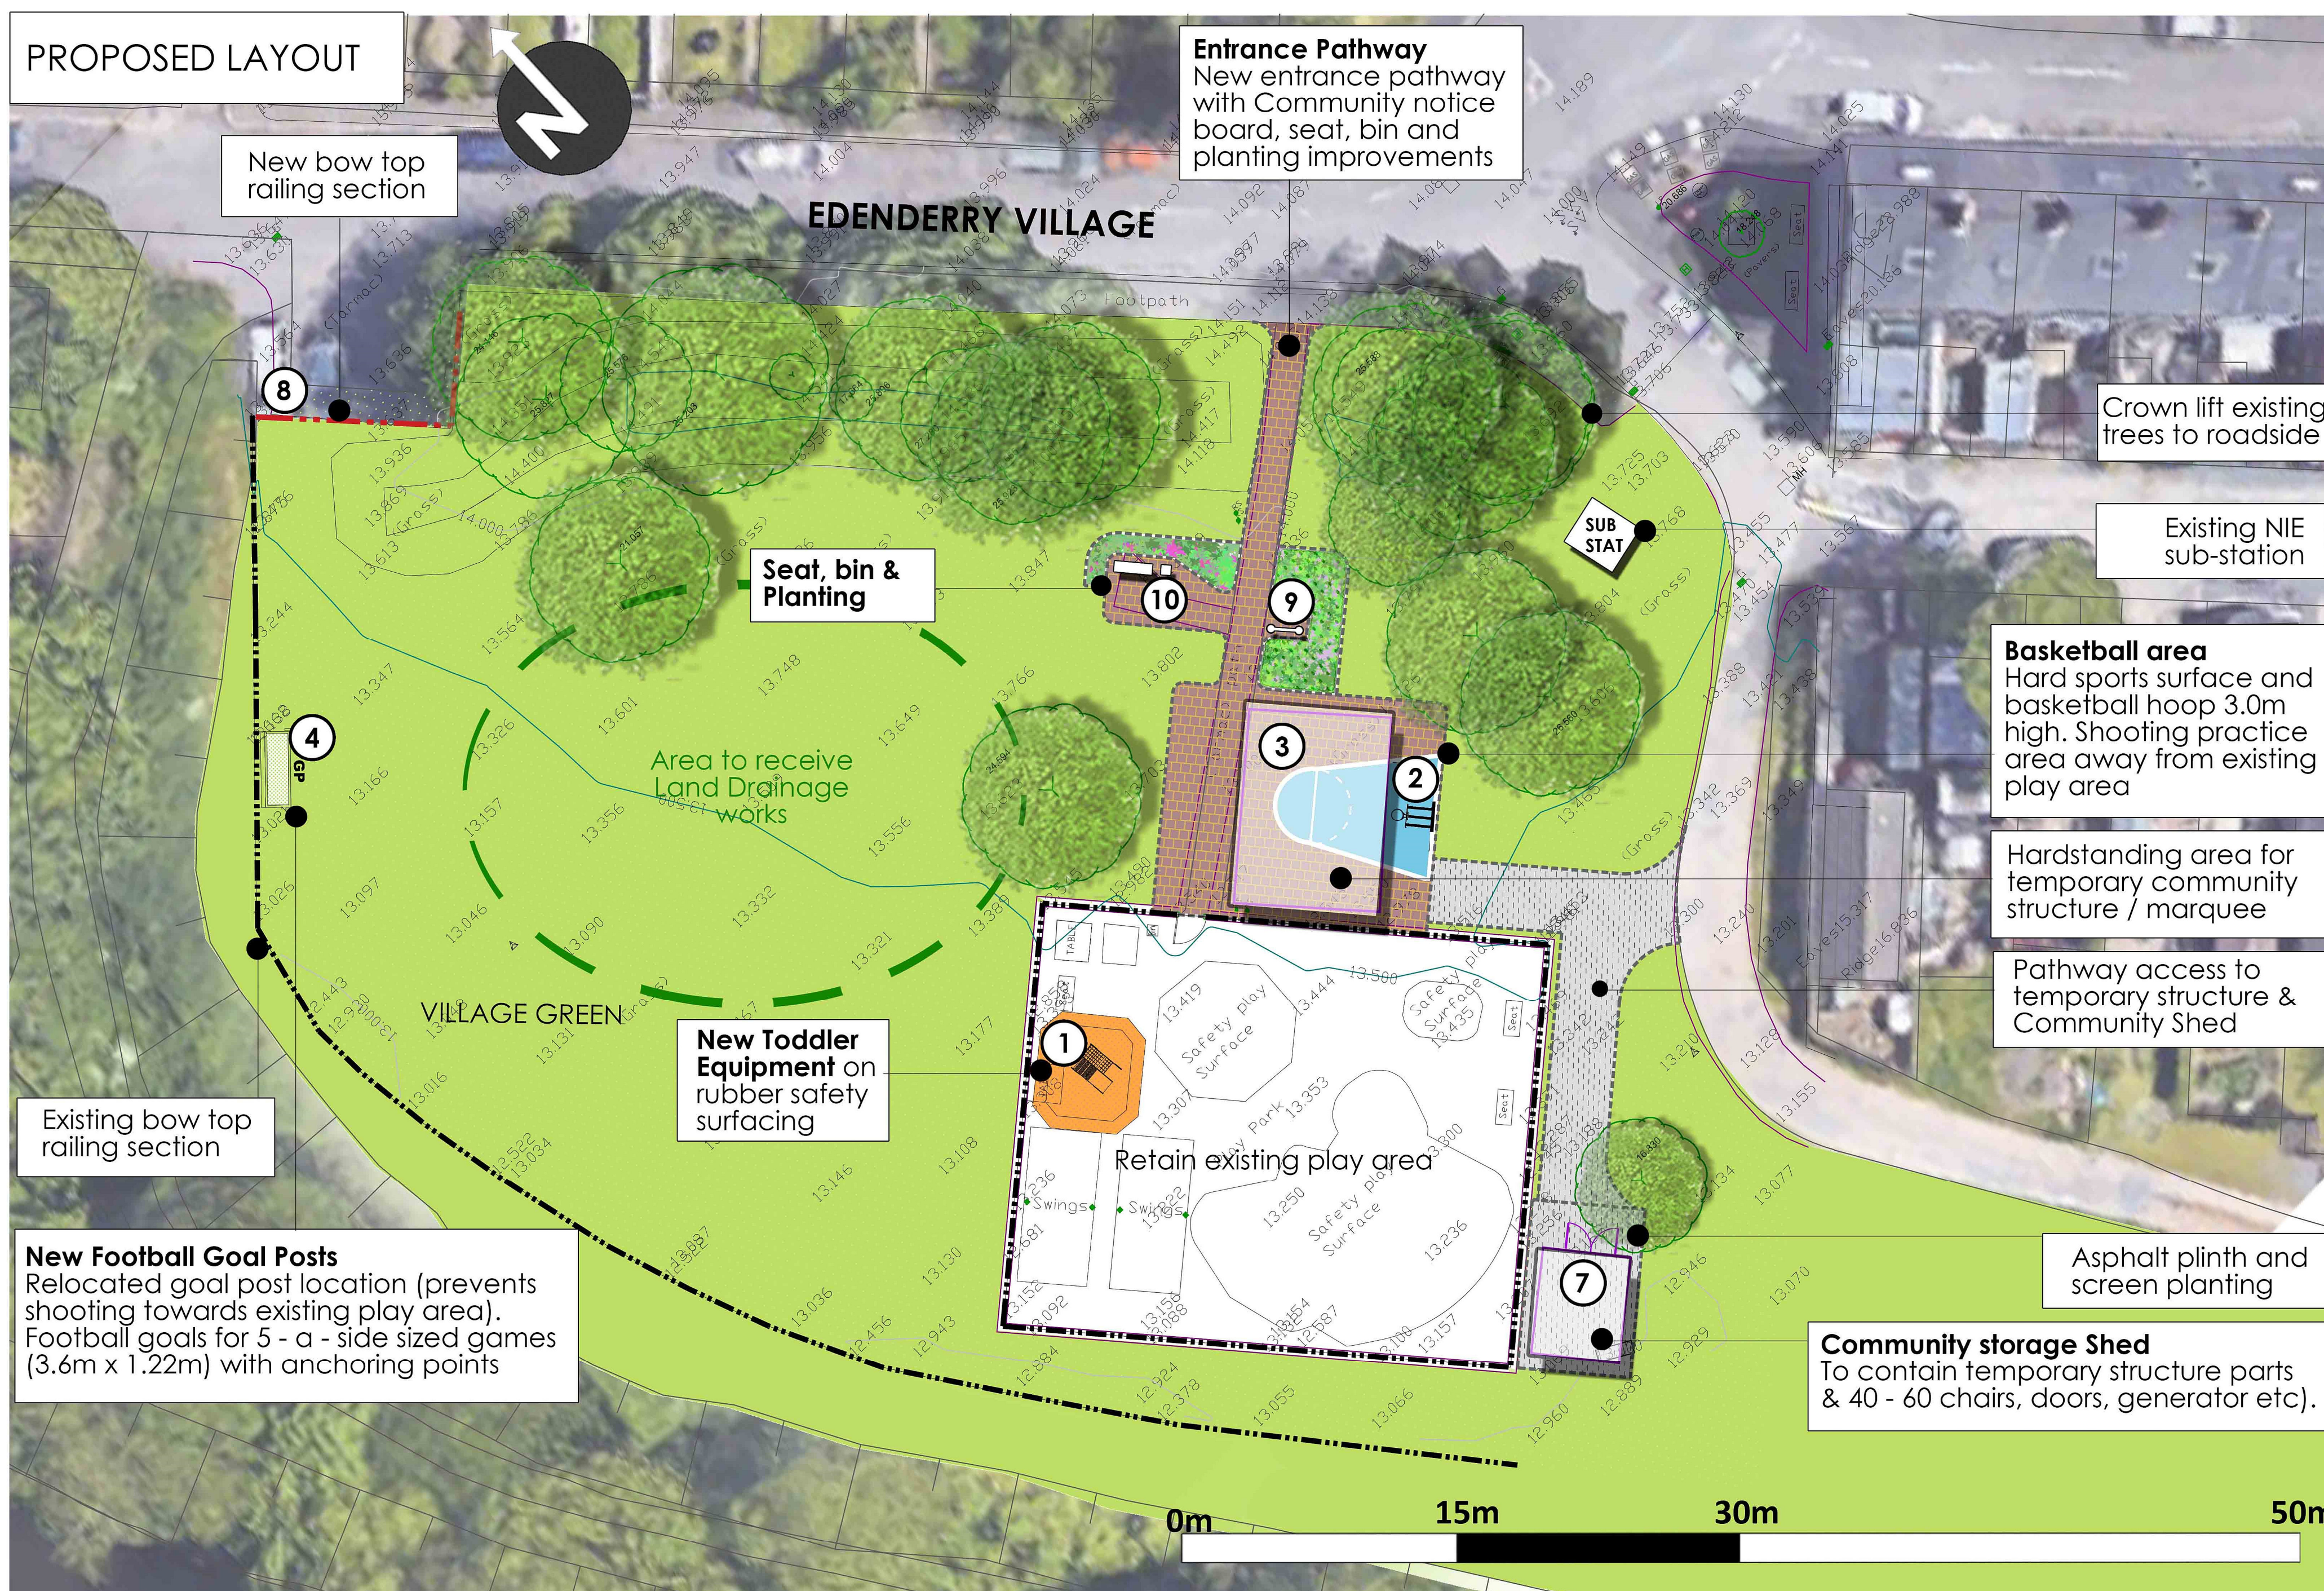
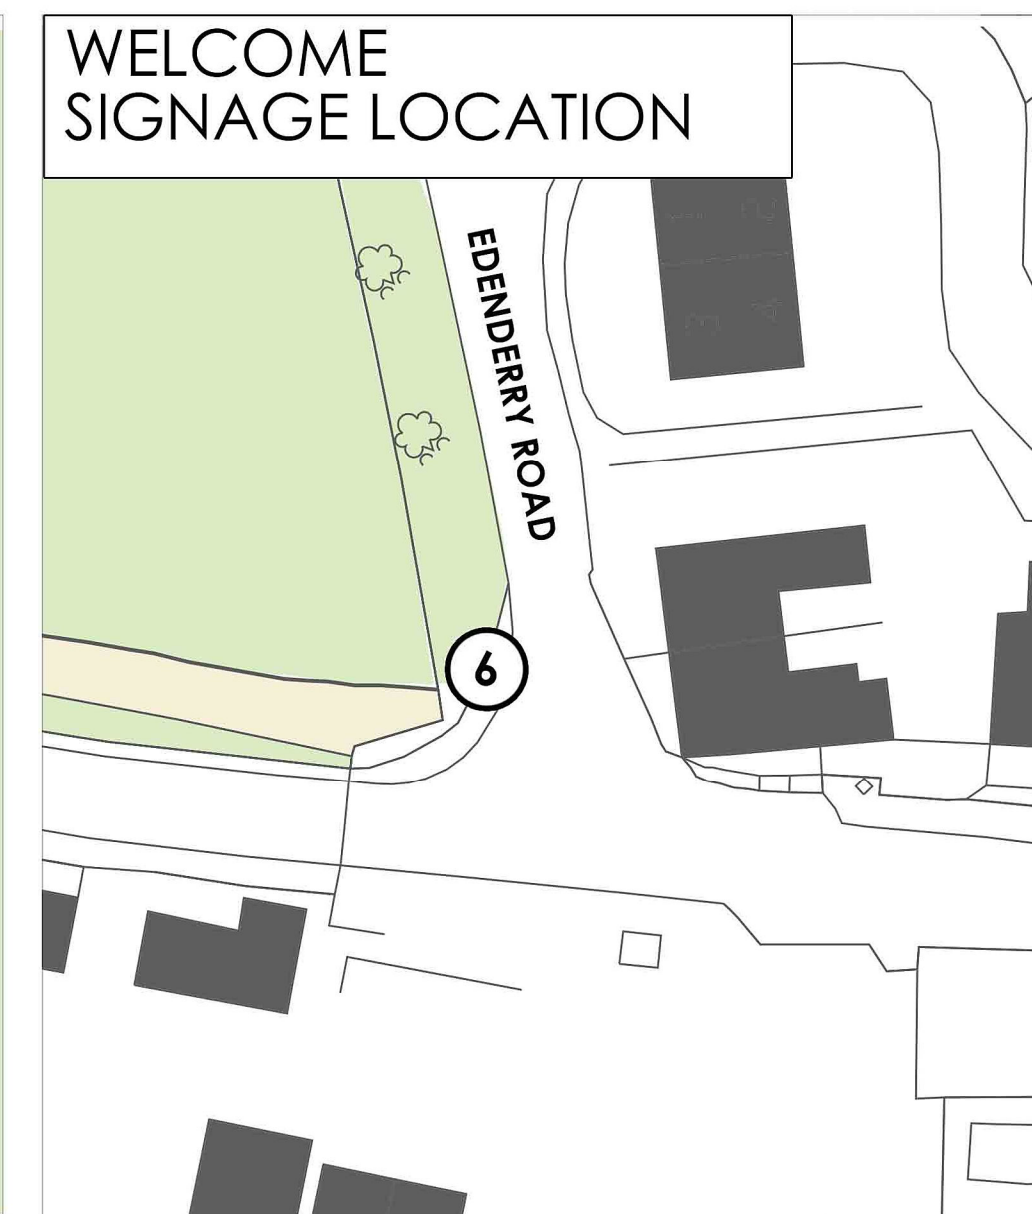
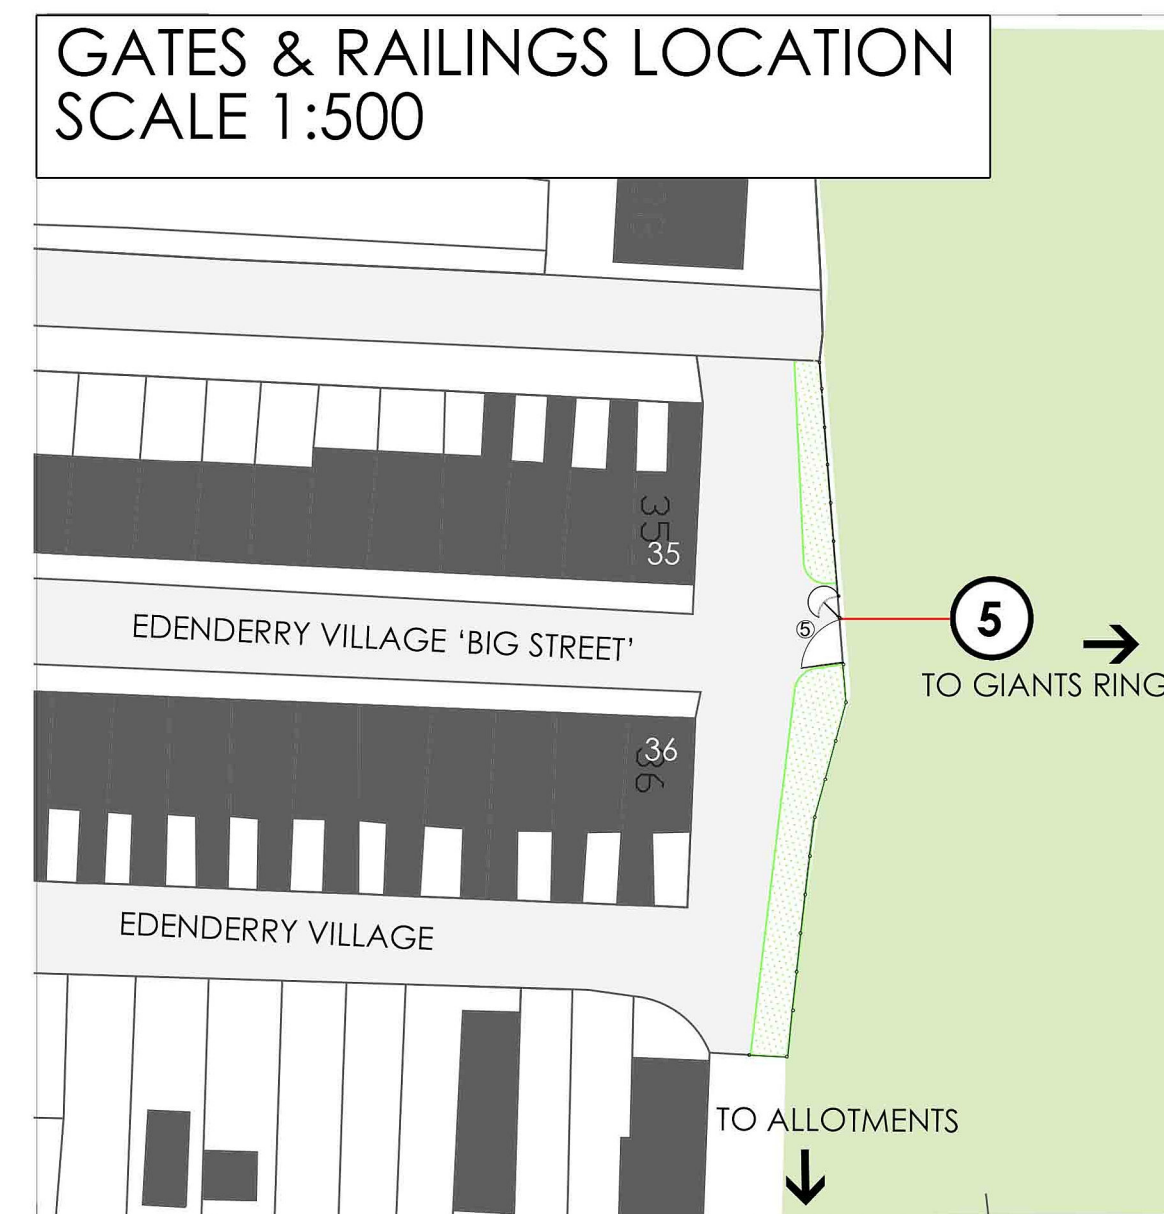


# EDENDERRY VILLAGE IMPROVEMENTS

## PROPOSED LAYOUT

### EDENDERRY VILLAGE IMPROVEMENTS - PROPOSED LAYOUT

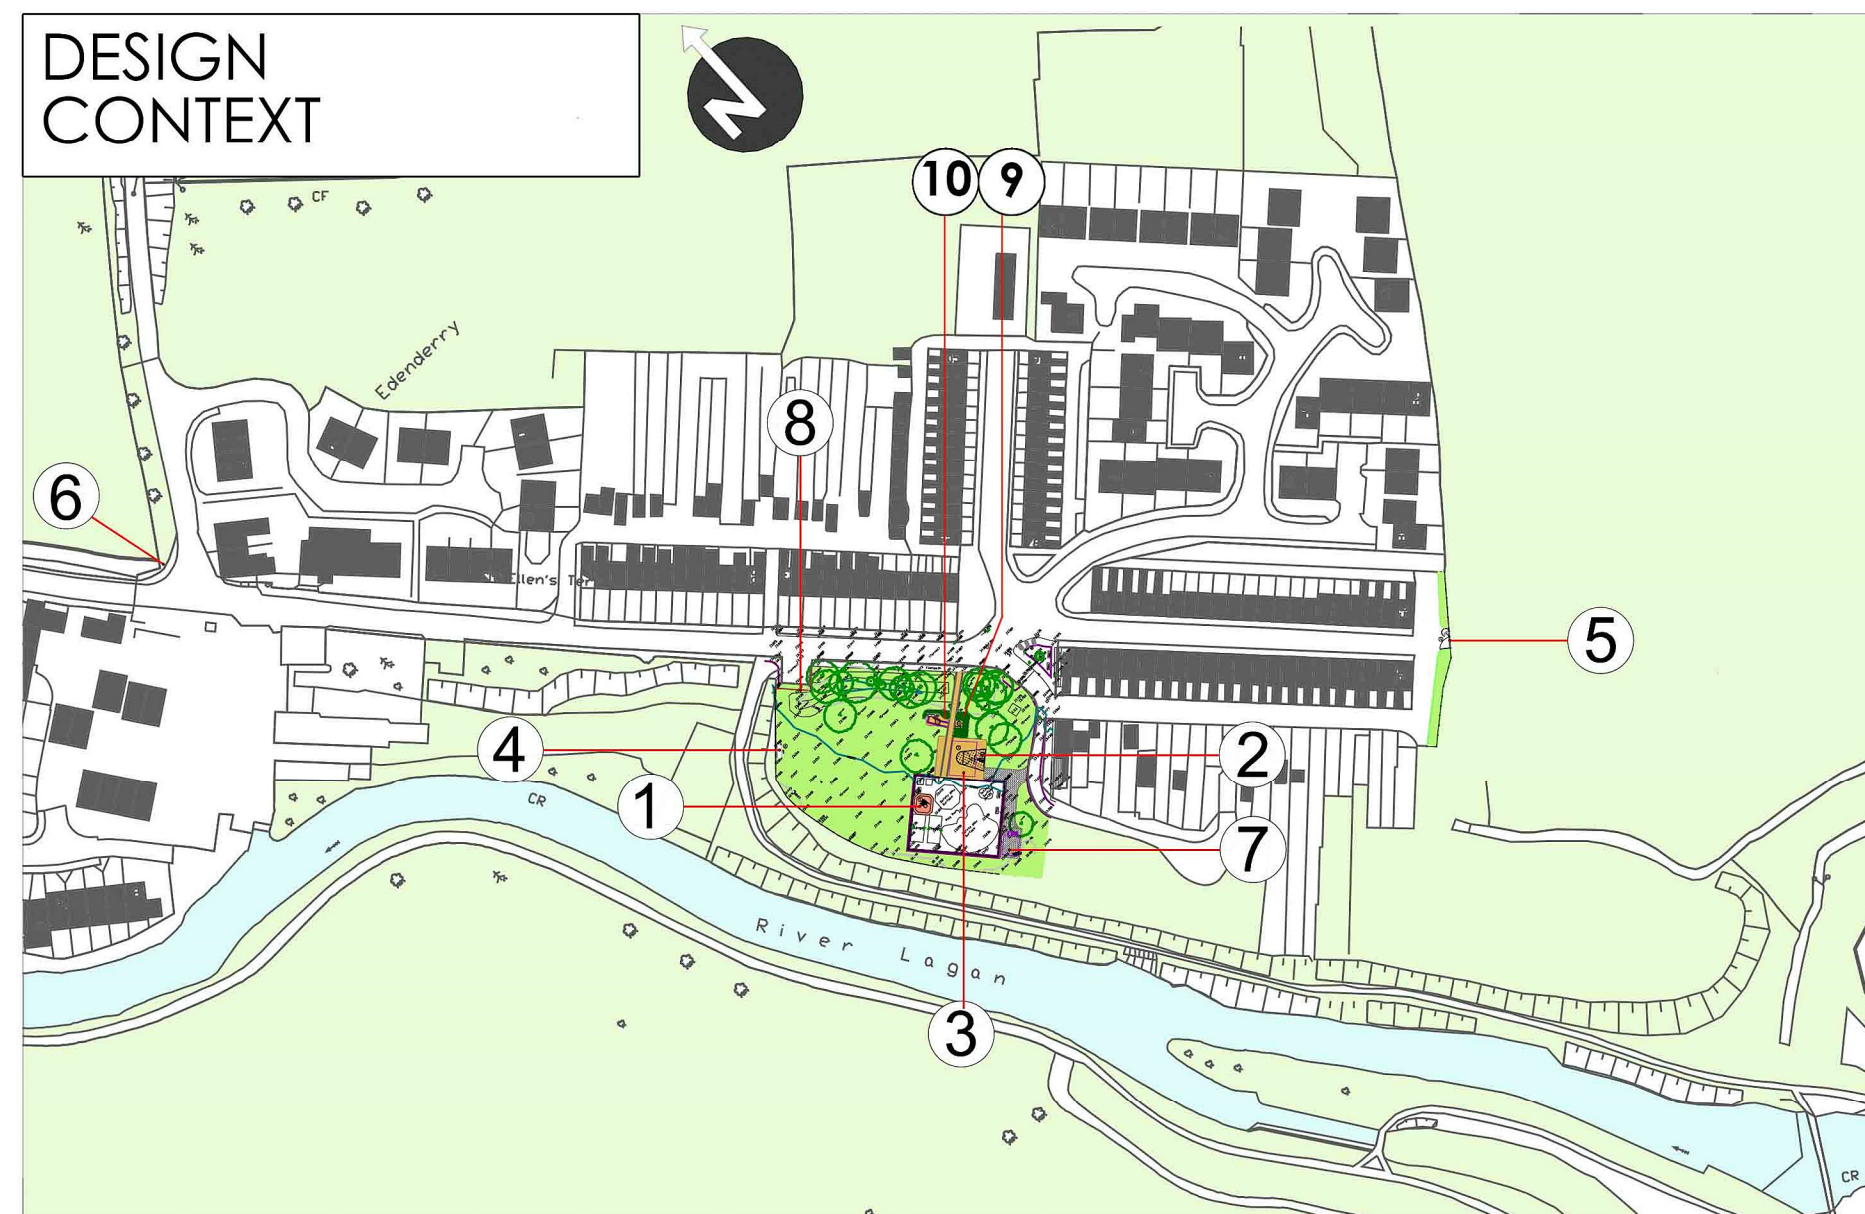

#### PRECEDENT IMAGES



#### KEY

- ① New toddler play equipment within play area
- ② Hardstanding area - Basketball hoop & court
- ③ Hardstanding area - Marquee / Temporary structure
- ④ Moveable football goals (5-a-side sized)
- ⑤ New Gate & Estate style railings
- ⑥ New Edenderry Welcome signage
- ⑦ New community storage shed (for marquee)
- ⑧ New community notice board
- ⑨ New village seat and bin
- ⑩ New Gate & Estate style railings