

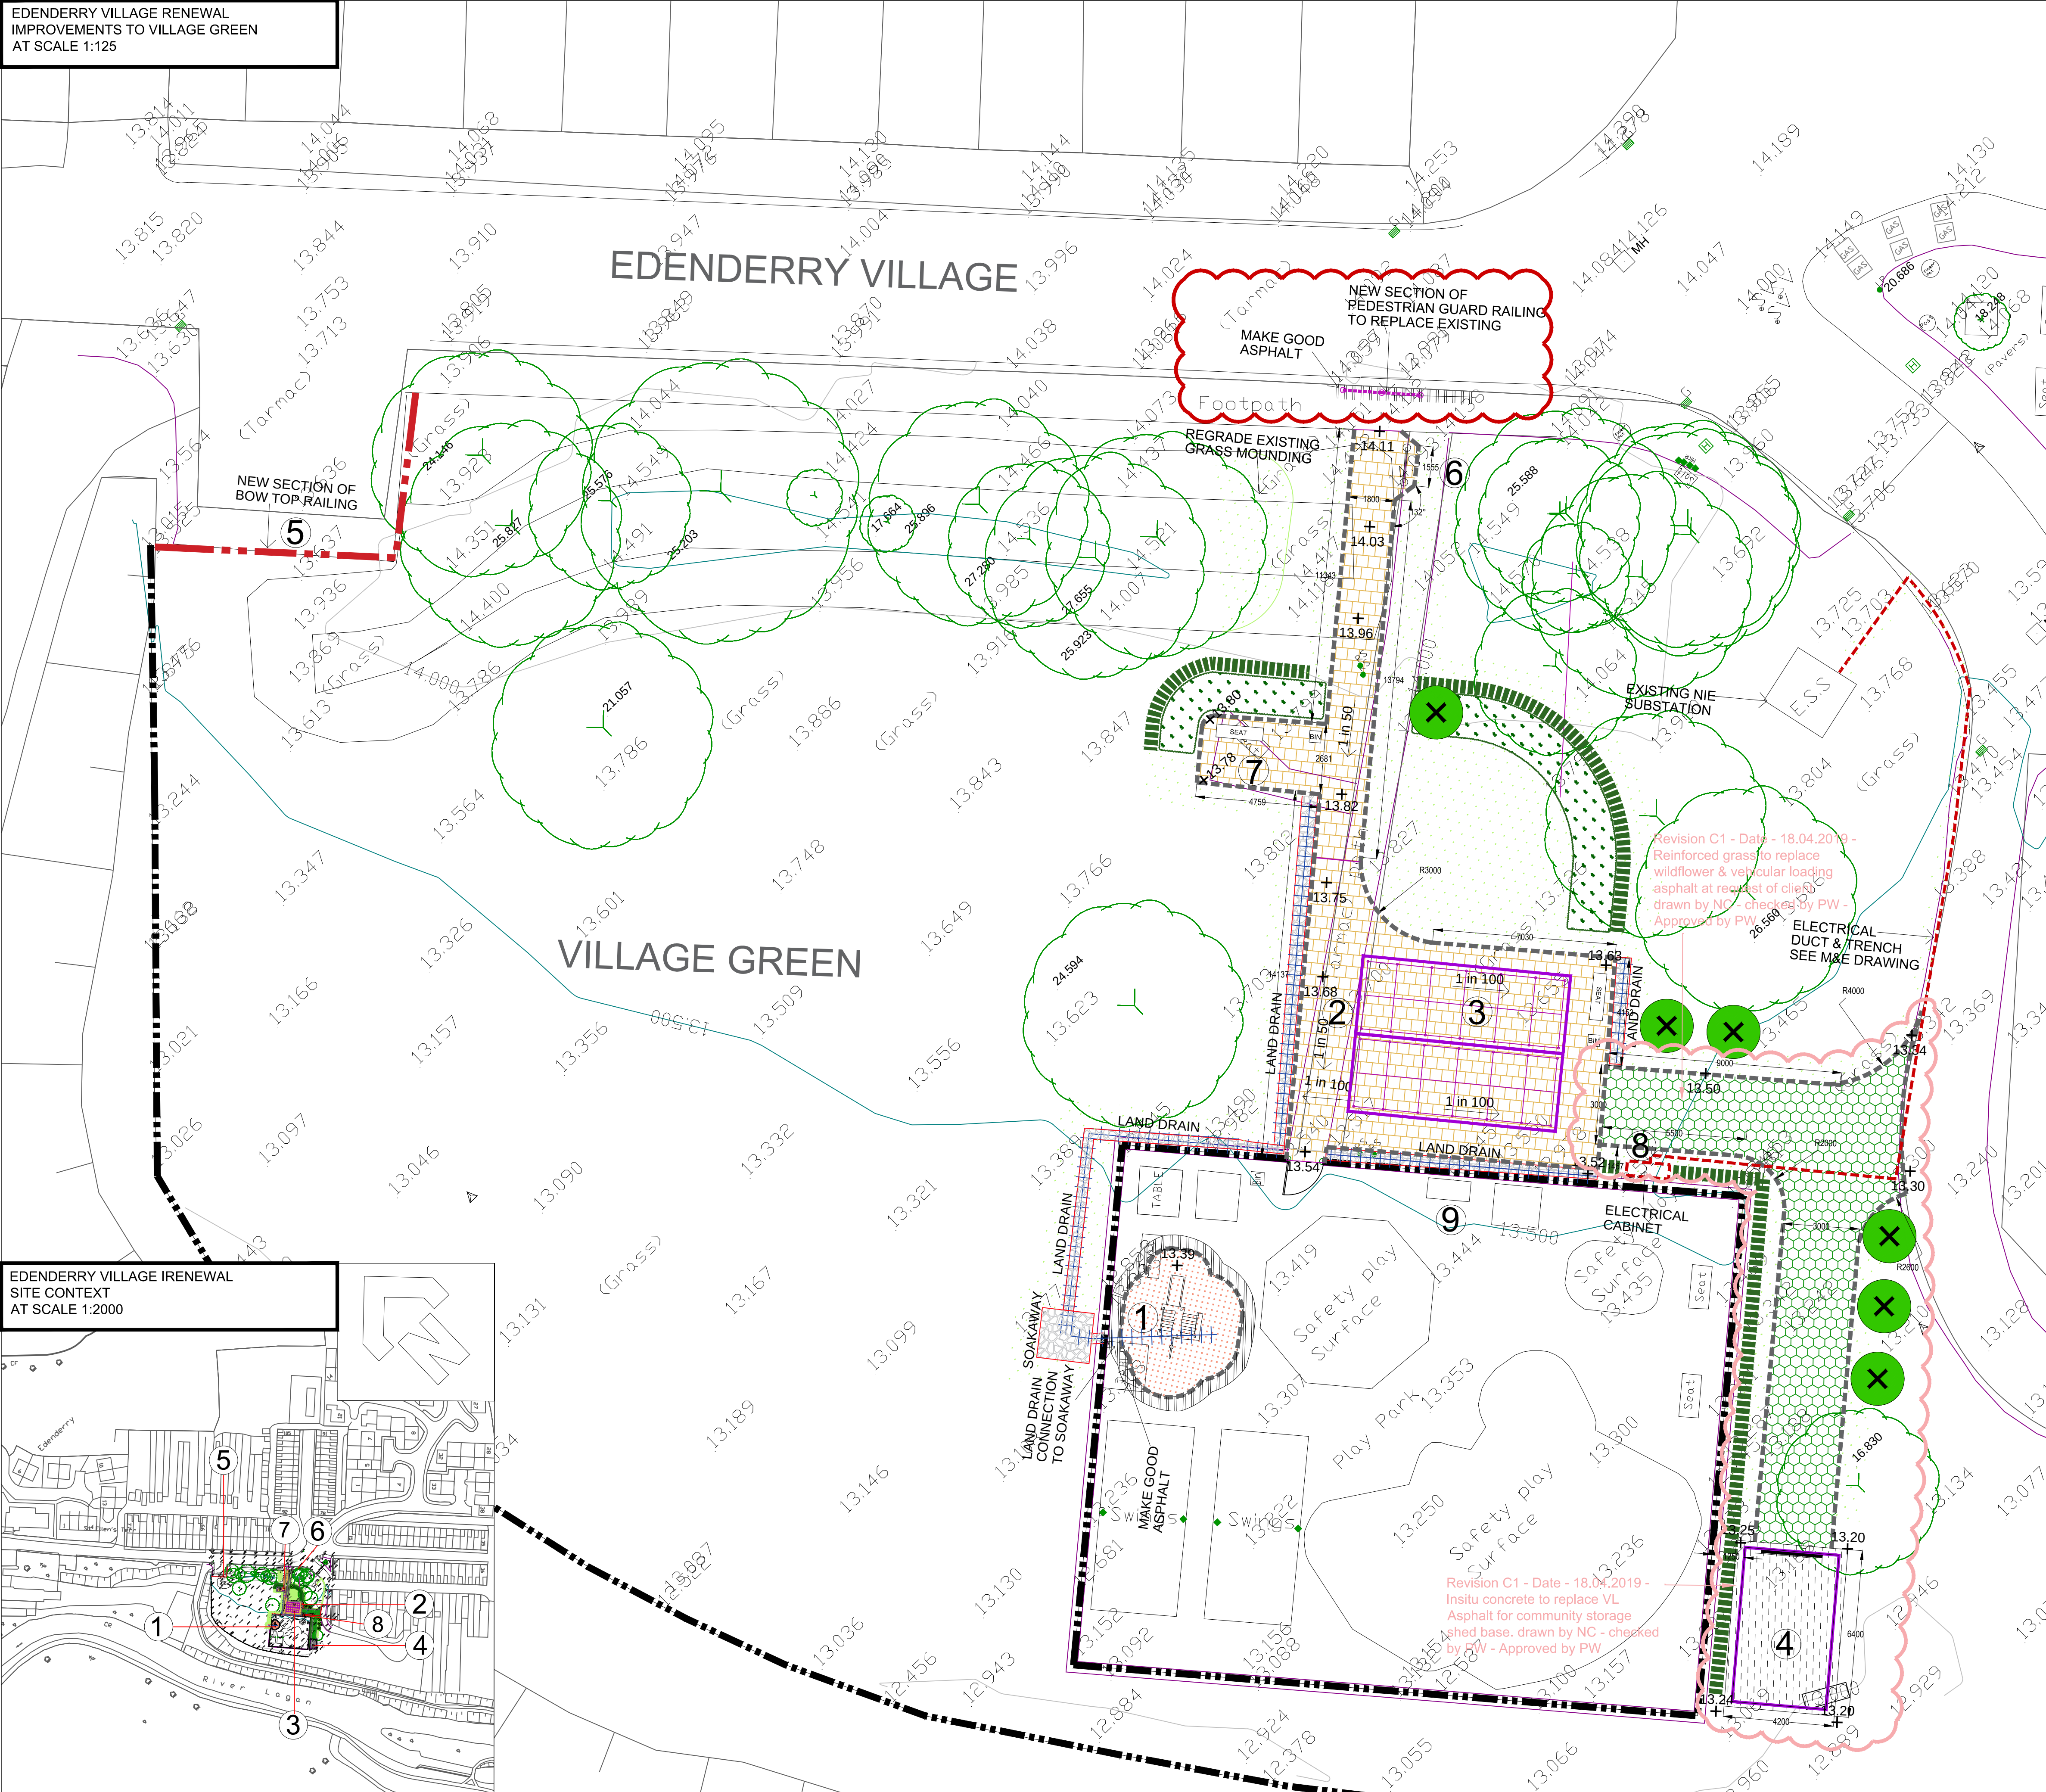


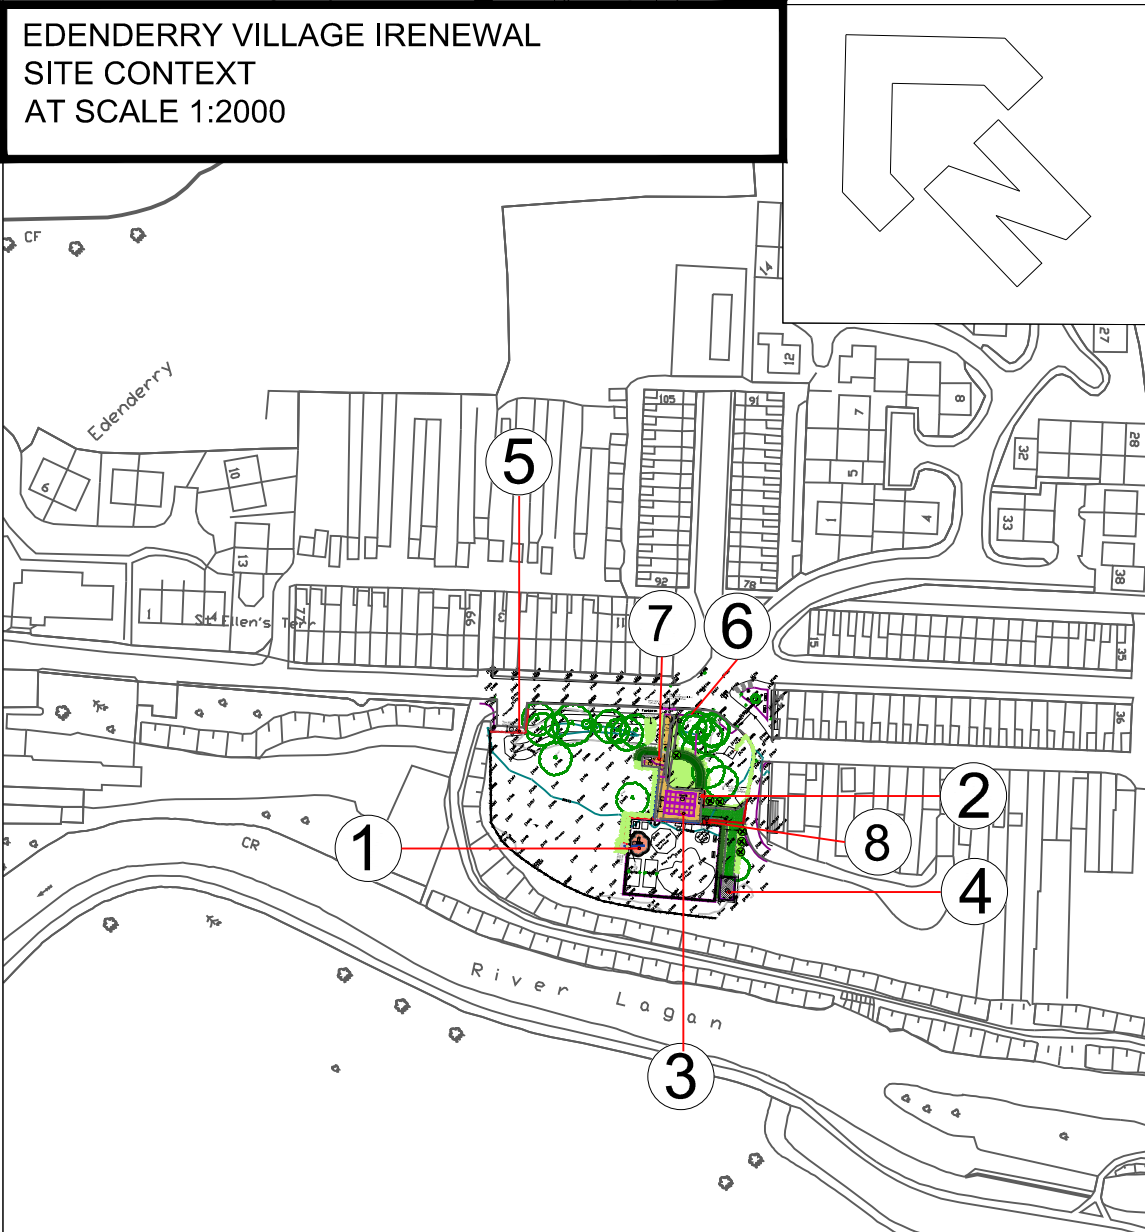

- ① NEW TODDLER PLAY EQUIPMENT WITHIN PLAY AREA
 - ② HARDSTANDING AREA
 - ③ FOOTPRINT OF TEMPORARY DOME STRUCTURE
 - ④ NEW COMMUNITY STORAGE SHED
 - ⑤ NEW BOW TOP RAILING
 - ⑥ NEW COMMUNITY NOTICE BOARD
 - ⑦ NEW SEAT & BIN
 - ⑧ ELECTRICAL CABINET & SUPPLY UNIT
& CONNECTION TO MAINS (REFER TO DRAWING No.
 - ⑨ RELOCATE EXISTING SEAT AND TABLE WITHIN PLAY AREA
 -  PC CONCRETE PAVING
(Refer to 83759 - 05 - details sheet 1 & Spec Clause Q10 & Q24)
 -  GRASS REINSTATEMENT
(Refer to 83759 - 07 - details sheet 3 & Spec Clause Q28 & Q30)
 -  IN-SITU CONCRETE
(Refer to 83759 - 05 - details sheet 1 & Spec Clause E10)
 -  ASPHALT CONCRETE - MAKE GOOD
(Refer to 83759 - 05 - details sheet 1 & Spec Clause Q10, Q20 & Q22)
 -  RUBBER SAFETY SURFACING
(refer to 83759 - 05 - details sheet 1 & Spec Clause Q10, 26 & 50)
 -  SHRUB PLANTING
(Refer to planting schedule on 83759 - 07 - Details Sheet 3 & Spec Clause Q31)
 -  EXTRA HEAVY STANDARD TREE
Pyrus chanticleer, 4.5m, 16-18cm (Refer to planting schedule on 83759 - 07 - Details Sheet 3, Spec Clause Q31)
 -  BEECH HEDGE
(Refer to 83759 - 07 - Details Sheet 3 Spec Clause Q31)
 -  REINFORCED GRASS
(Refer to detail Sheet 1 - 83759 - 05 - C1 & Q26, 166)
 -  PC CONCRETE KERB
190x160x100mm Laid 190mm long, Colour: Charcoal
(Refer to 83759 - 05 - Details Sheet 1 Spec Clause Q10)
 -  NEW REPLACEMENT SEAT
(Refer to 83759 - 06 - Details Sheet 2, Spec Clause Q50 - 221)
 -  NEW LITTER BIN
(Refer to 83759 - 06 - Details Sheet 2, Spec Clause Q50 - 220)
 -  NEW COMMUNITY NOTICE BOARD
(Refer to 83759 - 06 - Details Sheet 2, Spec Clause Q50 - 224)
 -  NEW ELECTRICAL CABINET & ASSOCIATED DUCTING & TRENCH
(Refer to M&E Engineers drawing)
 -  LOCATION FOR TRADITIONAL MARQUEE STRUCTURE
(Refer to 83759 - 06 - Details Sheet 2, Spec Clause Q50 - 225)
 -  LAND DRAIN
(Refer to Details Sheet 1 & Spec Clause R13)
 -  LAND DRAIN SOAKAWAY
(Refer to Details Sheet 1 & Spec Clause R13)
 -  NEW SECTION OF BOW TOP RAILING
(refer to 83759 - 05 - details sheet 1 & Spec Clause Q40)
 -  NEW SECTION OF PEDESTRIAN GUARD RAILING
(refer to 83759 - 05 - details sheet 2 & Spec Clause Q40)
 -  PROPOSED LEVELS
+ 31.30
 -  DIRECTION OF CROSSFALL & PROPOSED GRADIENT
1 in 50

Revision C2 - Date - 02.05.2019 - New pedestrian guard railing added, paving re-orientated, 10m inflatable dome structure omitted and replaced by traditional marquee structure
Revision C1 - Date - 18.04.2019 - Reinforced grass to replace wildflower & vehicular loading asphalt at request of client. Insitu concrete base for storage shed to replace asphalt drawn by NC - checked by PW - Approved by PW

~~CONSTRUCTION~~

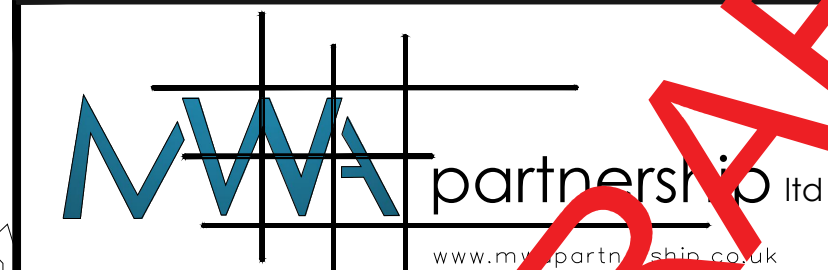

MWA Partnership Ltd
Chartered Landscape Architects
Environmental Consultants
Project Managers
Urban Designers
email: post@mwapartnership.co.uk

JOB
Edenderry Village Regeneration
Open Space Improvement

TITLE
Proposed layout

Client	Belfast City Council
--------	----------------------

Scale 1:125@A1	Drawn NC	Checked PW	Date FEB 19
-------------------	-------------	---------------	----------------

Project No. 83759	Drawing No. 04 - C1
----------------------	------------------------

BELFAST – PARKWAY STUDIOS – BELMONT BUSINESS PARK - 232-240 BELMONT ROAD - BELFAST BT4 2AW - FAX: 028 9076 8400; TEL: 028 9076 8827
BALLYMENA – UNIT 1, THE COURTYARD, GALGORM CASTLE - GALGORM ROAD - BALLYMENA - BT42 1HL - TEL: 028 2554 4429
LDERRY – 35 CLARENDON STREET - BT48 7ER - FAX: 028 7136 4144; TEL: 028 7126 4061
Registered Office - Parkway Studios - 232-240 Belmont Road - Belfast, Registered in N.Ireland. **Registration Nr.47053**
 © MVA Partnership Ltd